




VB1  
ESC: 1/20

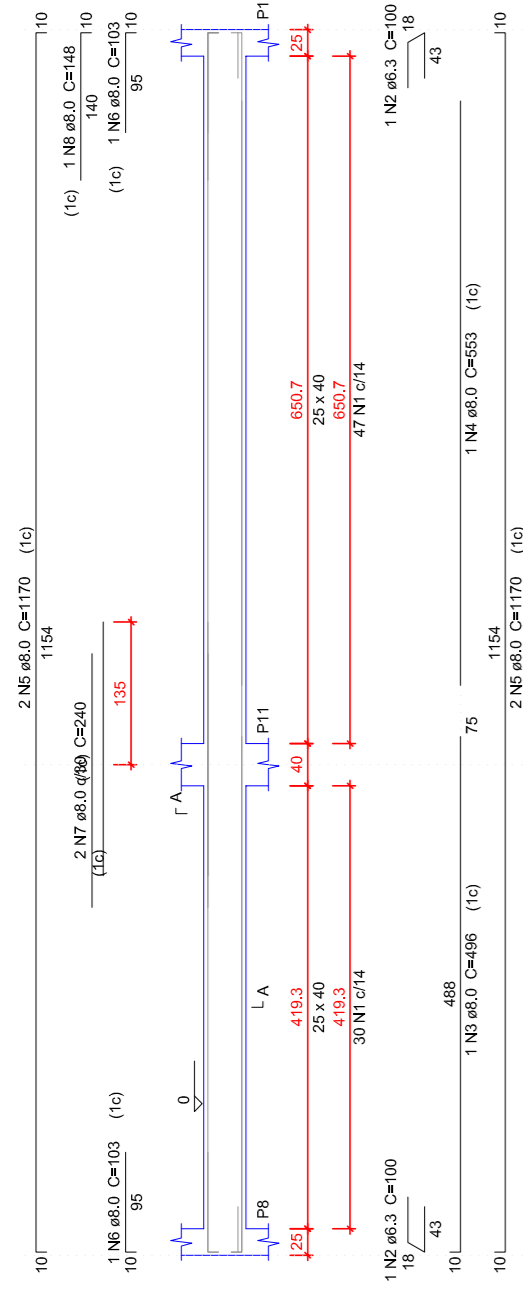


VB4  
ESC: 1/20

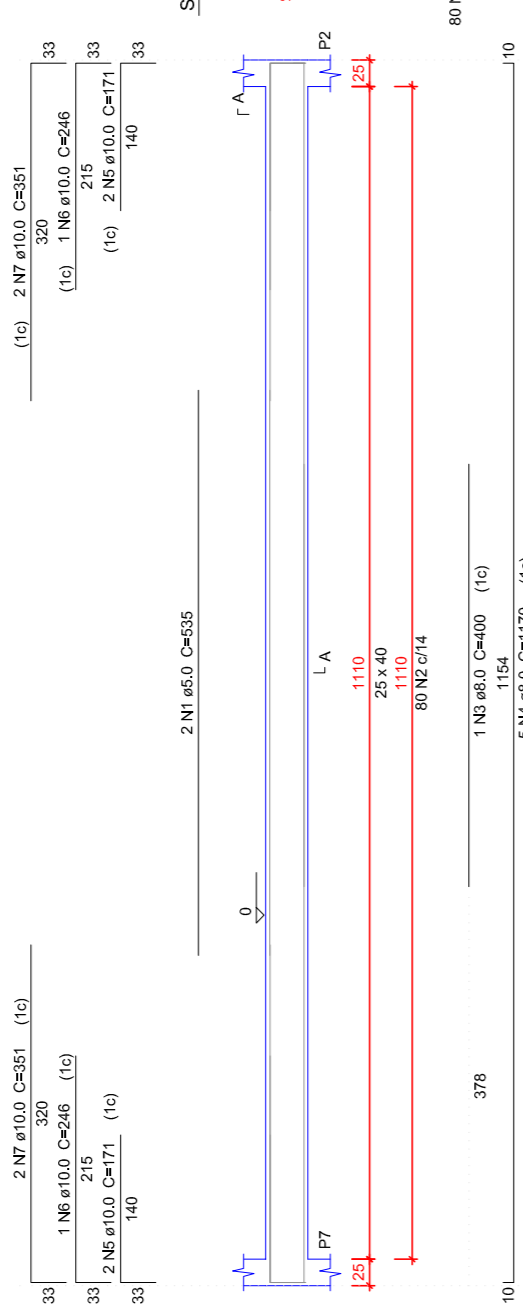


VB2  
ESC: 1/20

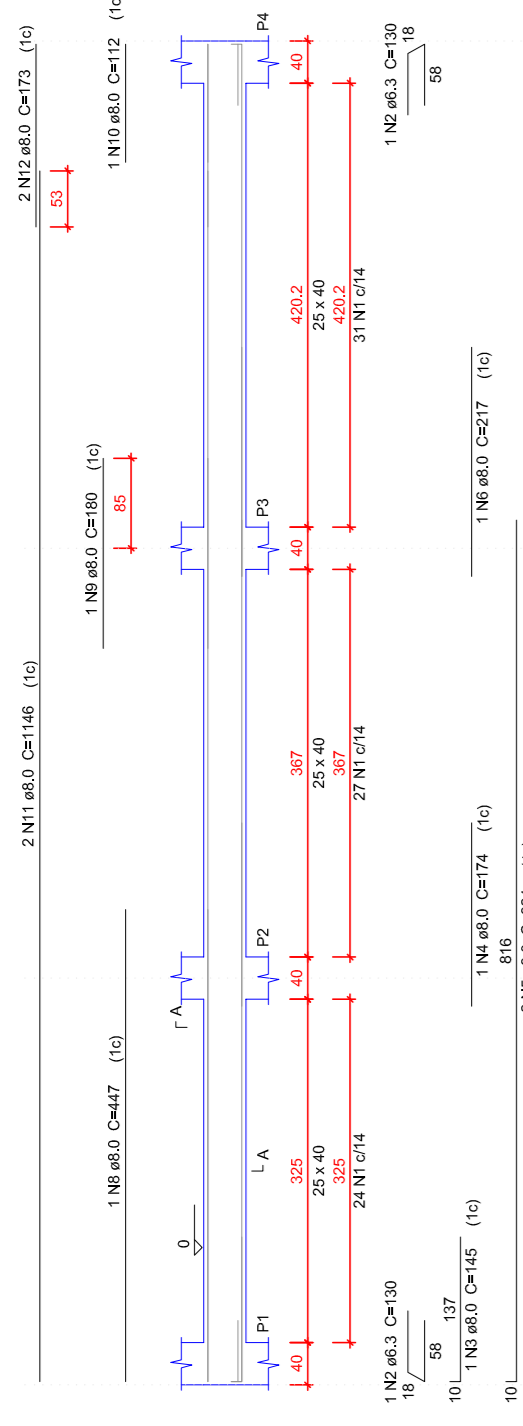


VB5  
ESC: 1/20

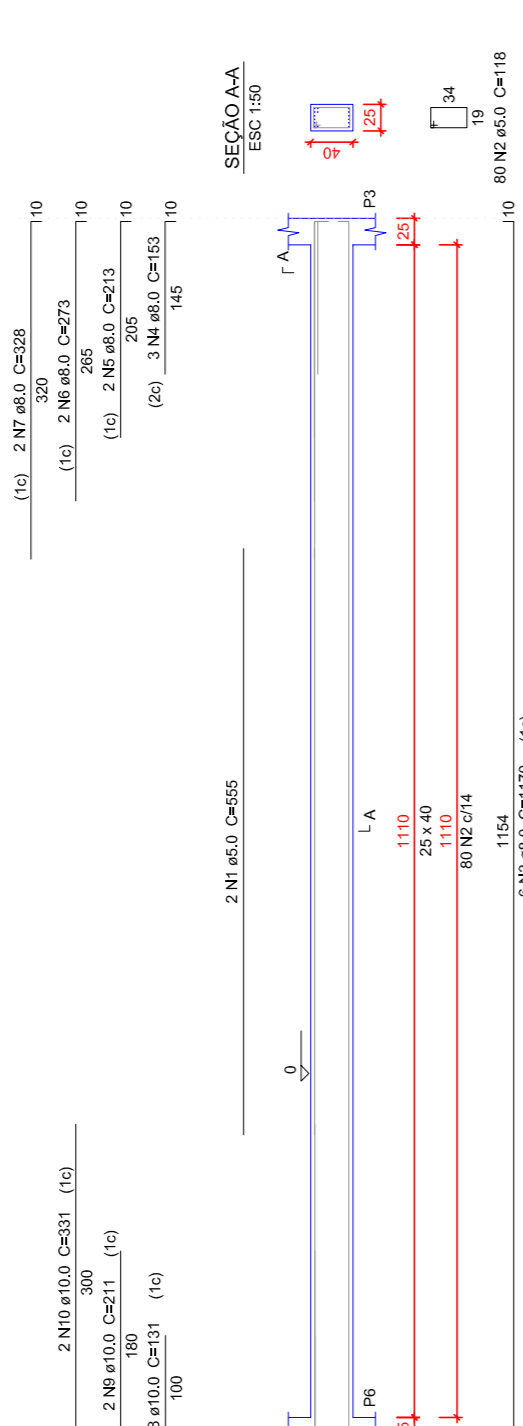


VB3  
ESC: 1/20

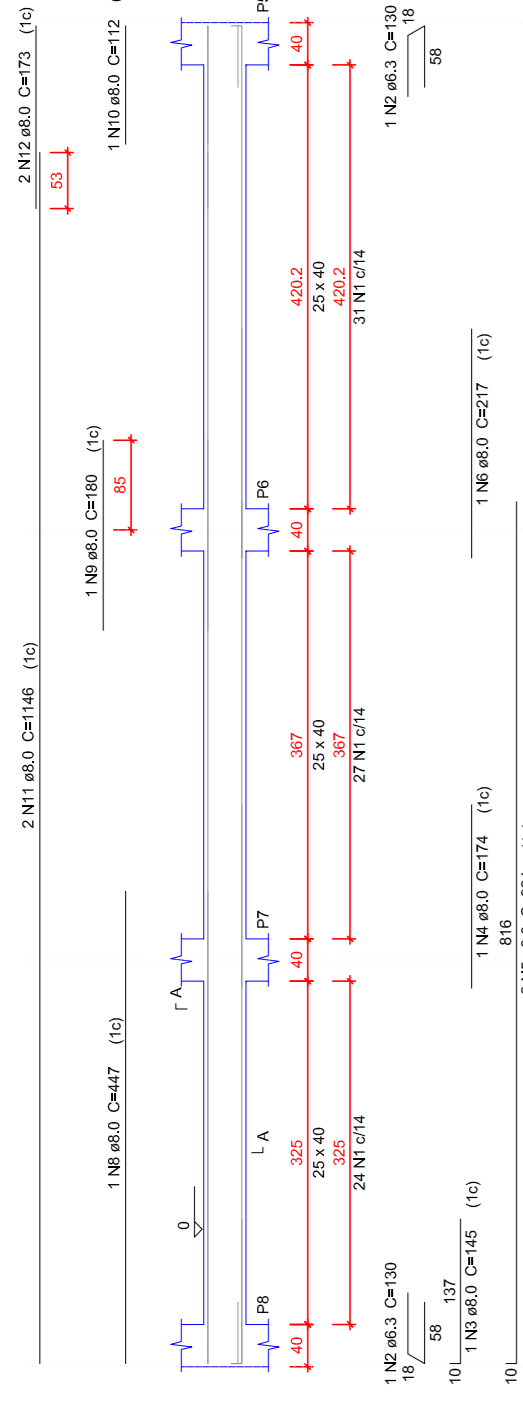


VB6  
ESC: 1/20

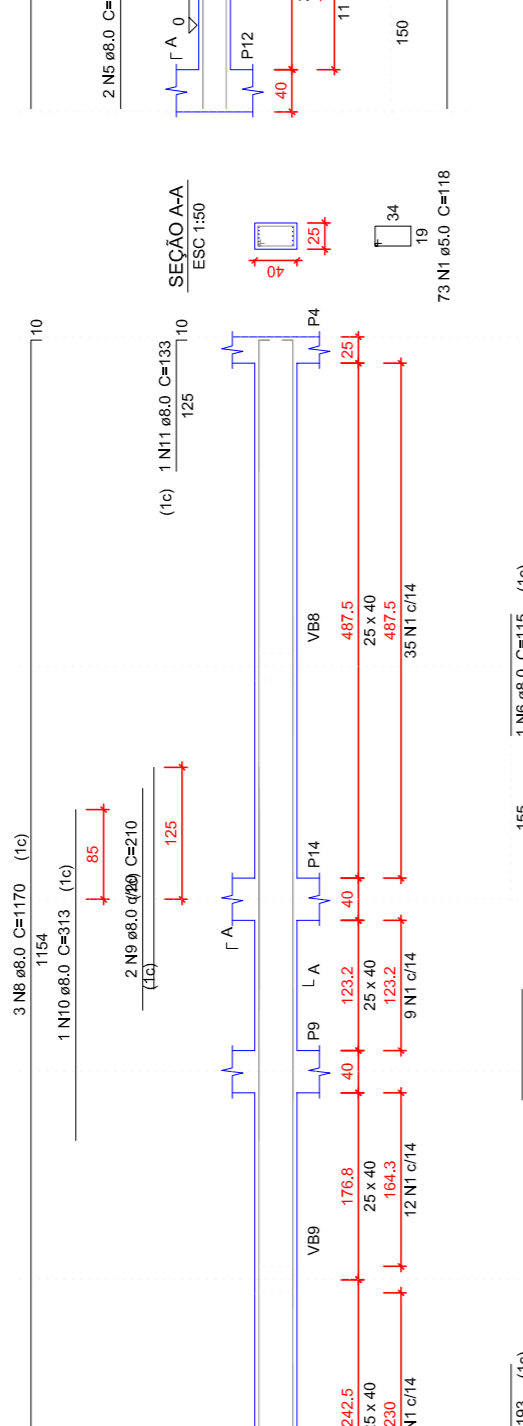


VB8  
ESC: 1/20

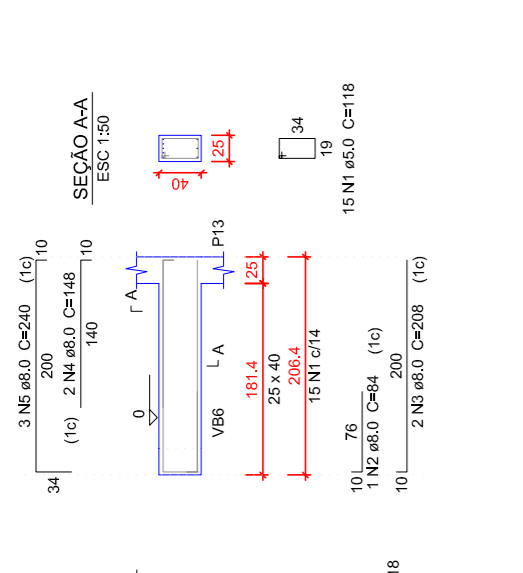


VB7  
ESC: 1/20

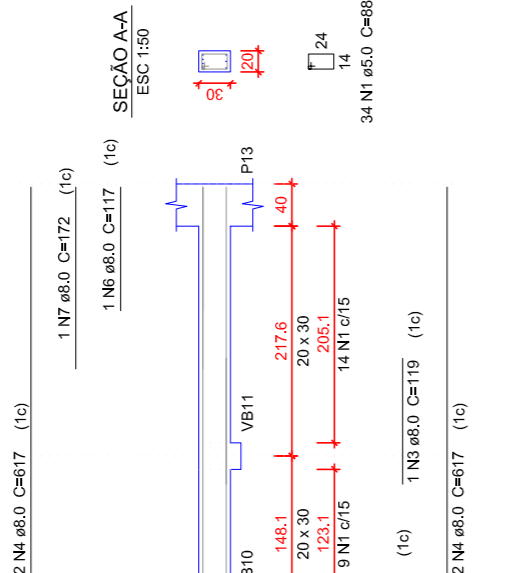


VB9  
ESC: 1/20

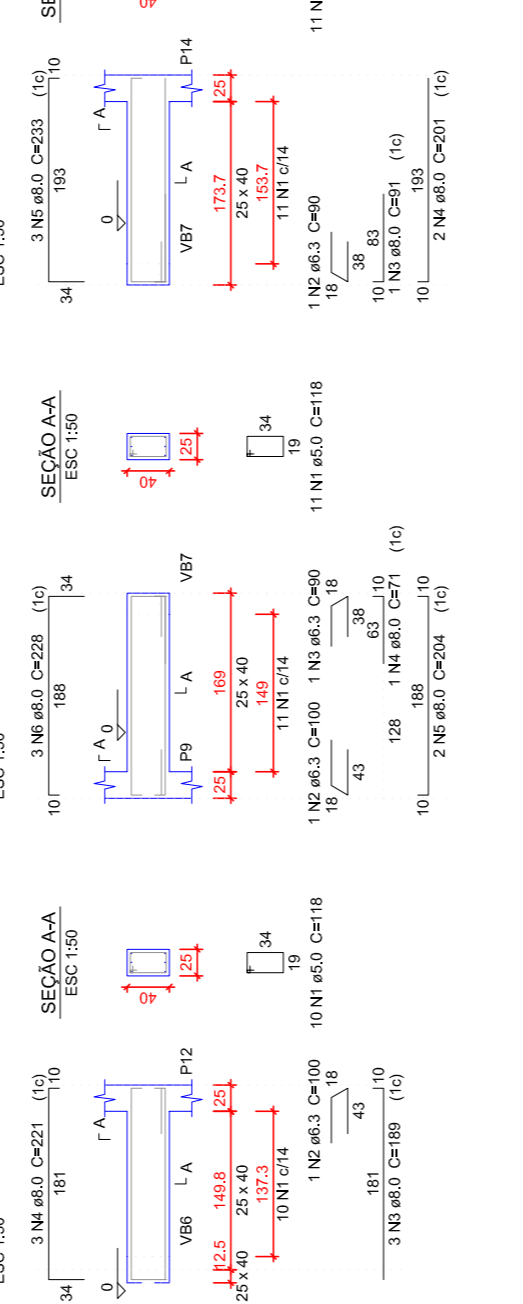


VB11  
ESC: 1/20

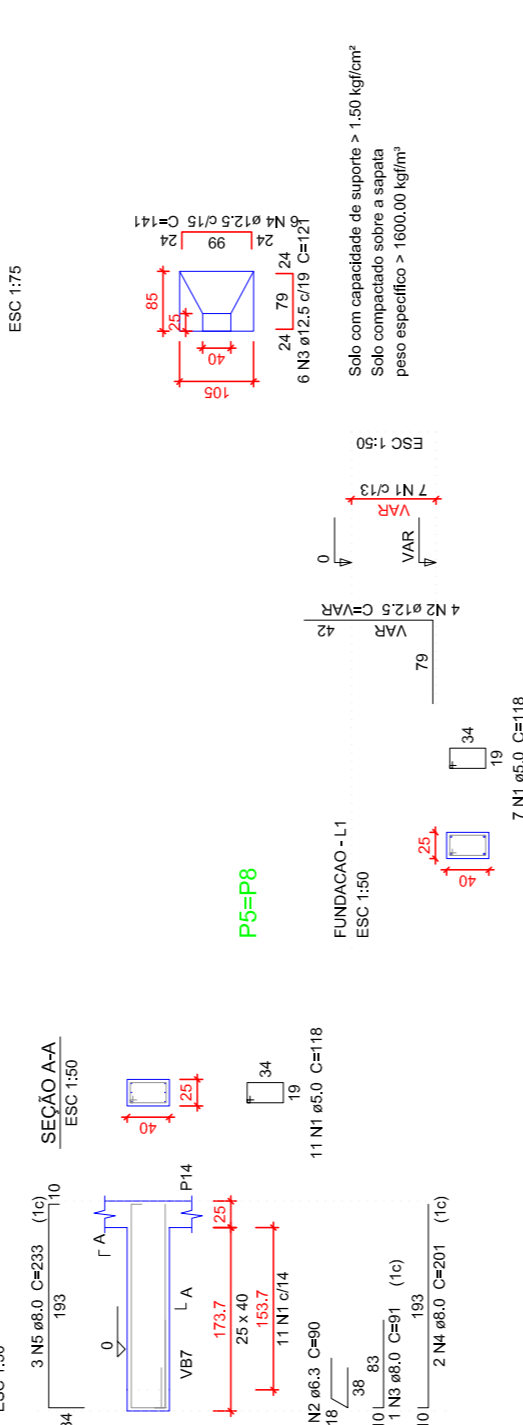


SS-S8  
ESC: 1/75

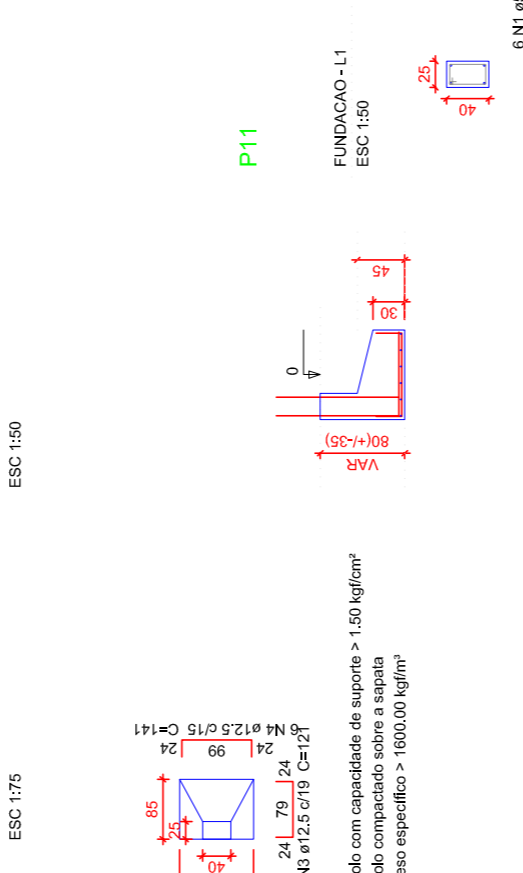


SS-S11  
ESC: 1/75

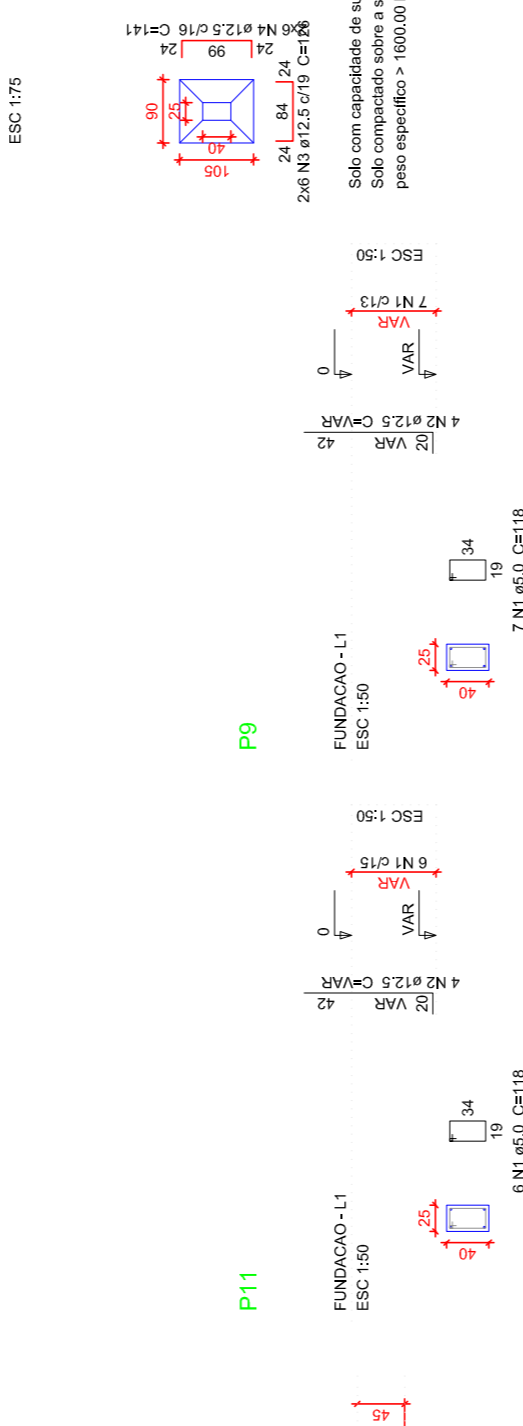


SS-S11  
ESC: 1/75

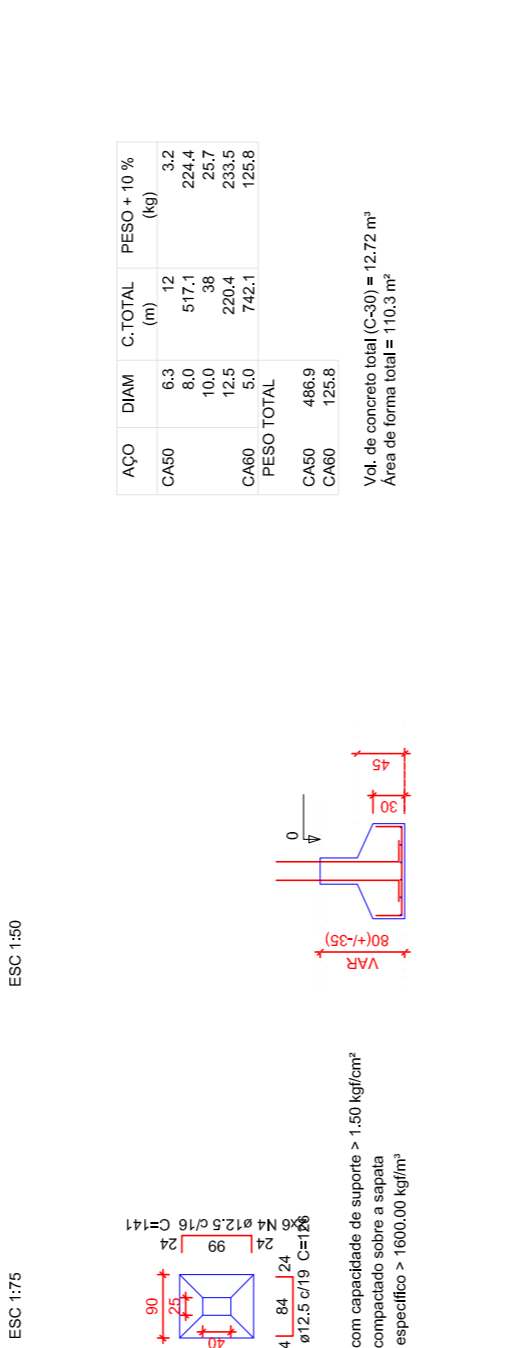


CONTE  
ESC: 1/50

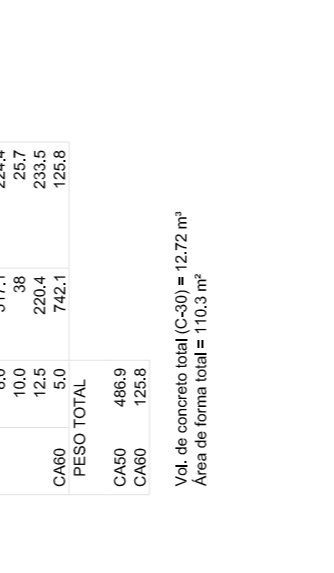


ST-S1=SS/2  
ESC: 1/75

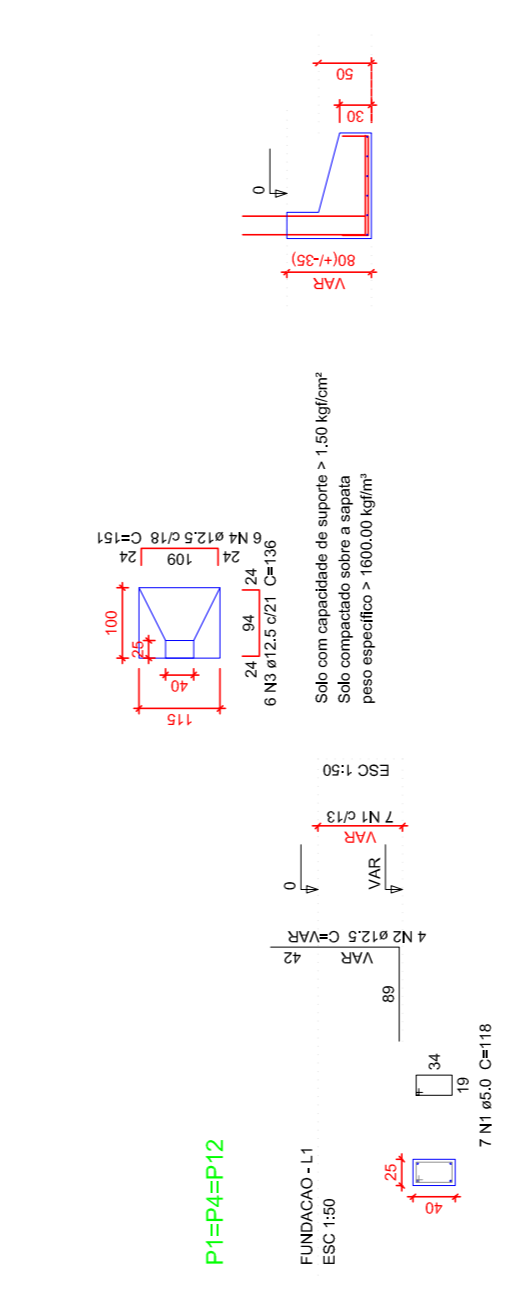


S14  
ESC: 1/75

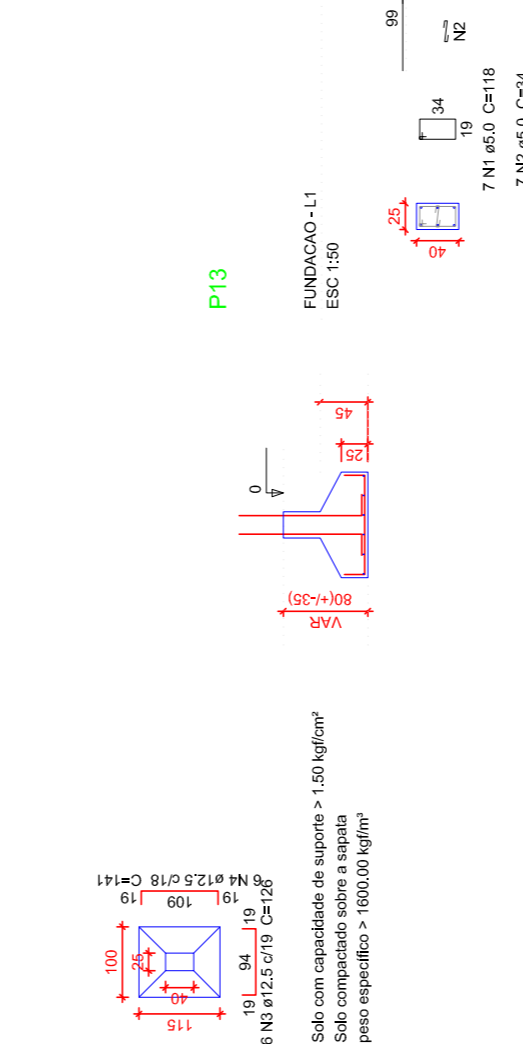


S13  
ESC: 1/75

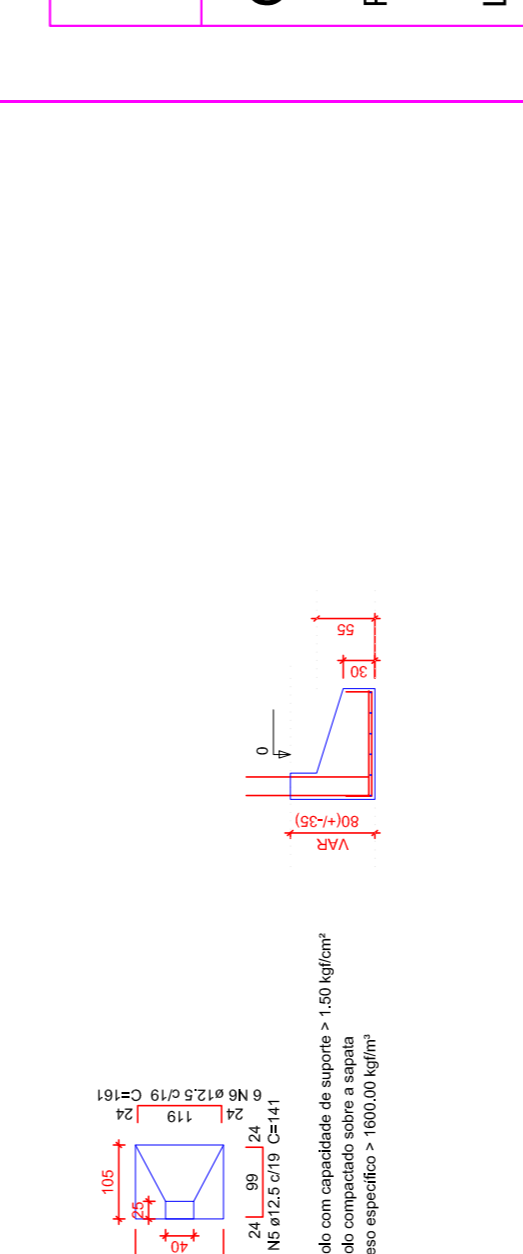


P1=P4=P2  
ESC: 1/20

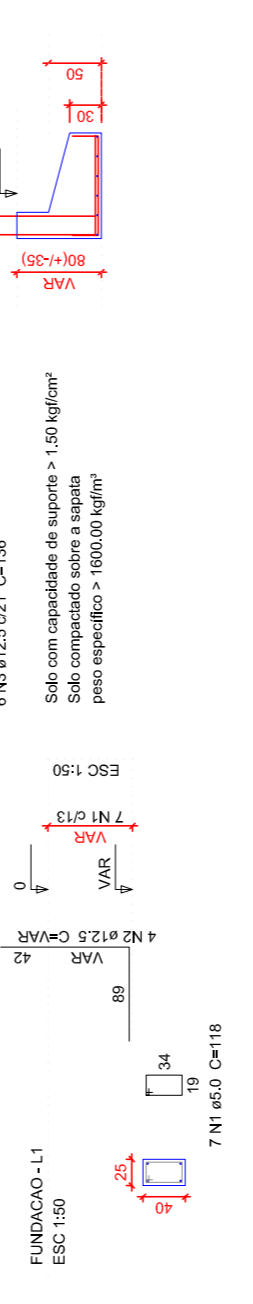

P14  
ESC: 1/20

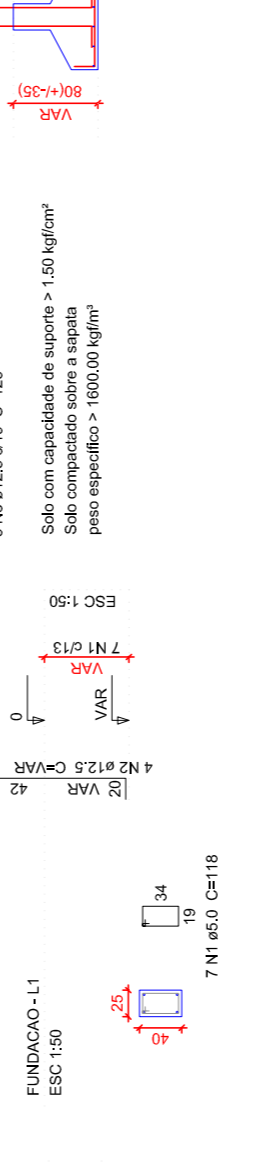

P13  
ESC: 1/20

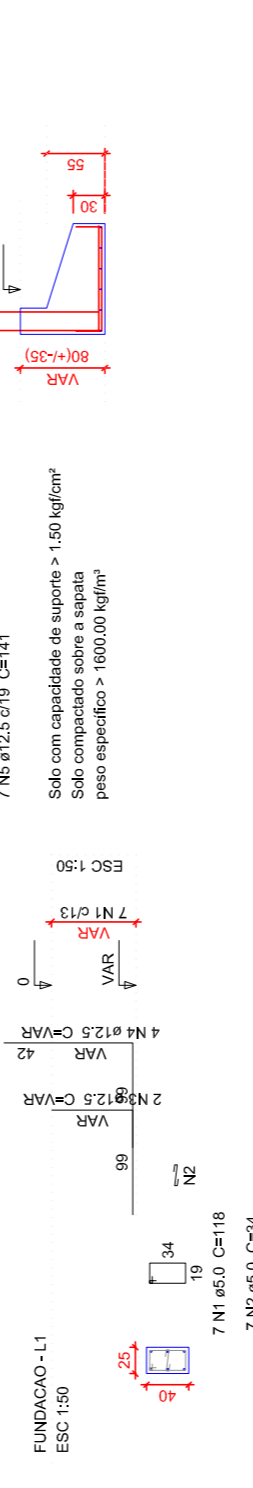

P9  
ESC: 1/20



P1=P4=P5=P6=P9=P12=P14  
ESC: 1/20



P11  
ESC: 1/20



P13  
ESC: 1/20



P11  
ESC: 1/20

